

APARTMENT NUMBER 102 - TWO BDR  
 INTERNAL AREA: 78m<sup>2</sup>  
 COVERED VERANDAS: 20m<sup>2</sup>

APARTMENT NUMBER 101 - TWO BDR  
 INTERNAL AREA: 78m<sup>2</sup>  
 COVERED VERANDAS: 18m<sup>2</sup>



**Emeralda Four – First Floor Plan With Dimensions**

APARTMENT NUMBER 202 - TWO BDR  
 INTERNAL AREA: 78m<sup>2</sup>  
 COVERED VERANDAS: 20m<sup>2</sup>

APARTMENT NUMBER 201 - TWO BDR  
 INTERNAL AREA: 78m<sup>2</sup>  
 COVERED VERANDAS: 18m<sup>2</sup>



**Emeralda Four – Second Floor Plan With Dimensions**




APARTMENT NUMBER 302 - TWO BDR  
INTERNAL AREA: 78m<sup>2</sup>  
COVERED VERANDAS: 20m<sup>2</sup>

APARTMENT NUMBER 301 - TWO BDR  
INTERNAL AREA: 78m<sup>2</sup>  
COVERED VERANDAS: 18m<sup>2</sup>  
UNCOVERED AREA: 60m<sup>2</sup>



**Emeralda Four – Third Floor Plan With Dimensions**

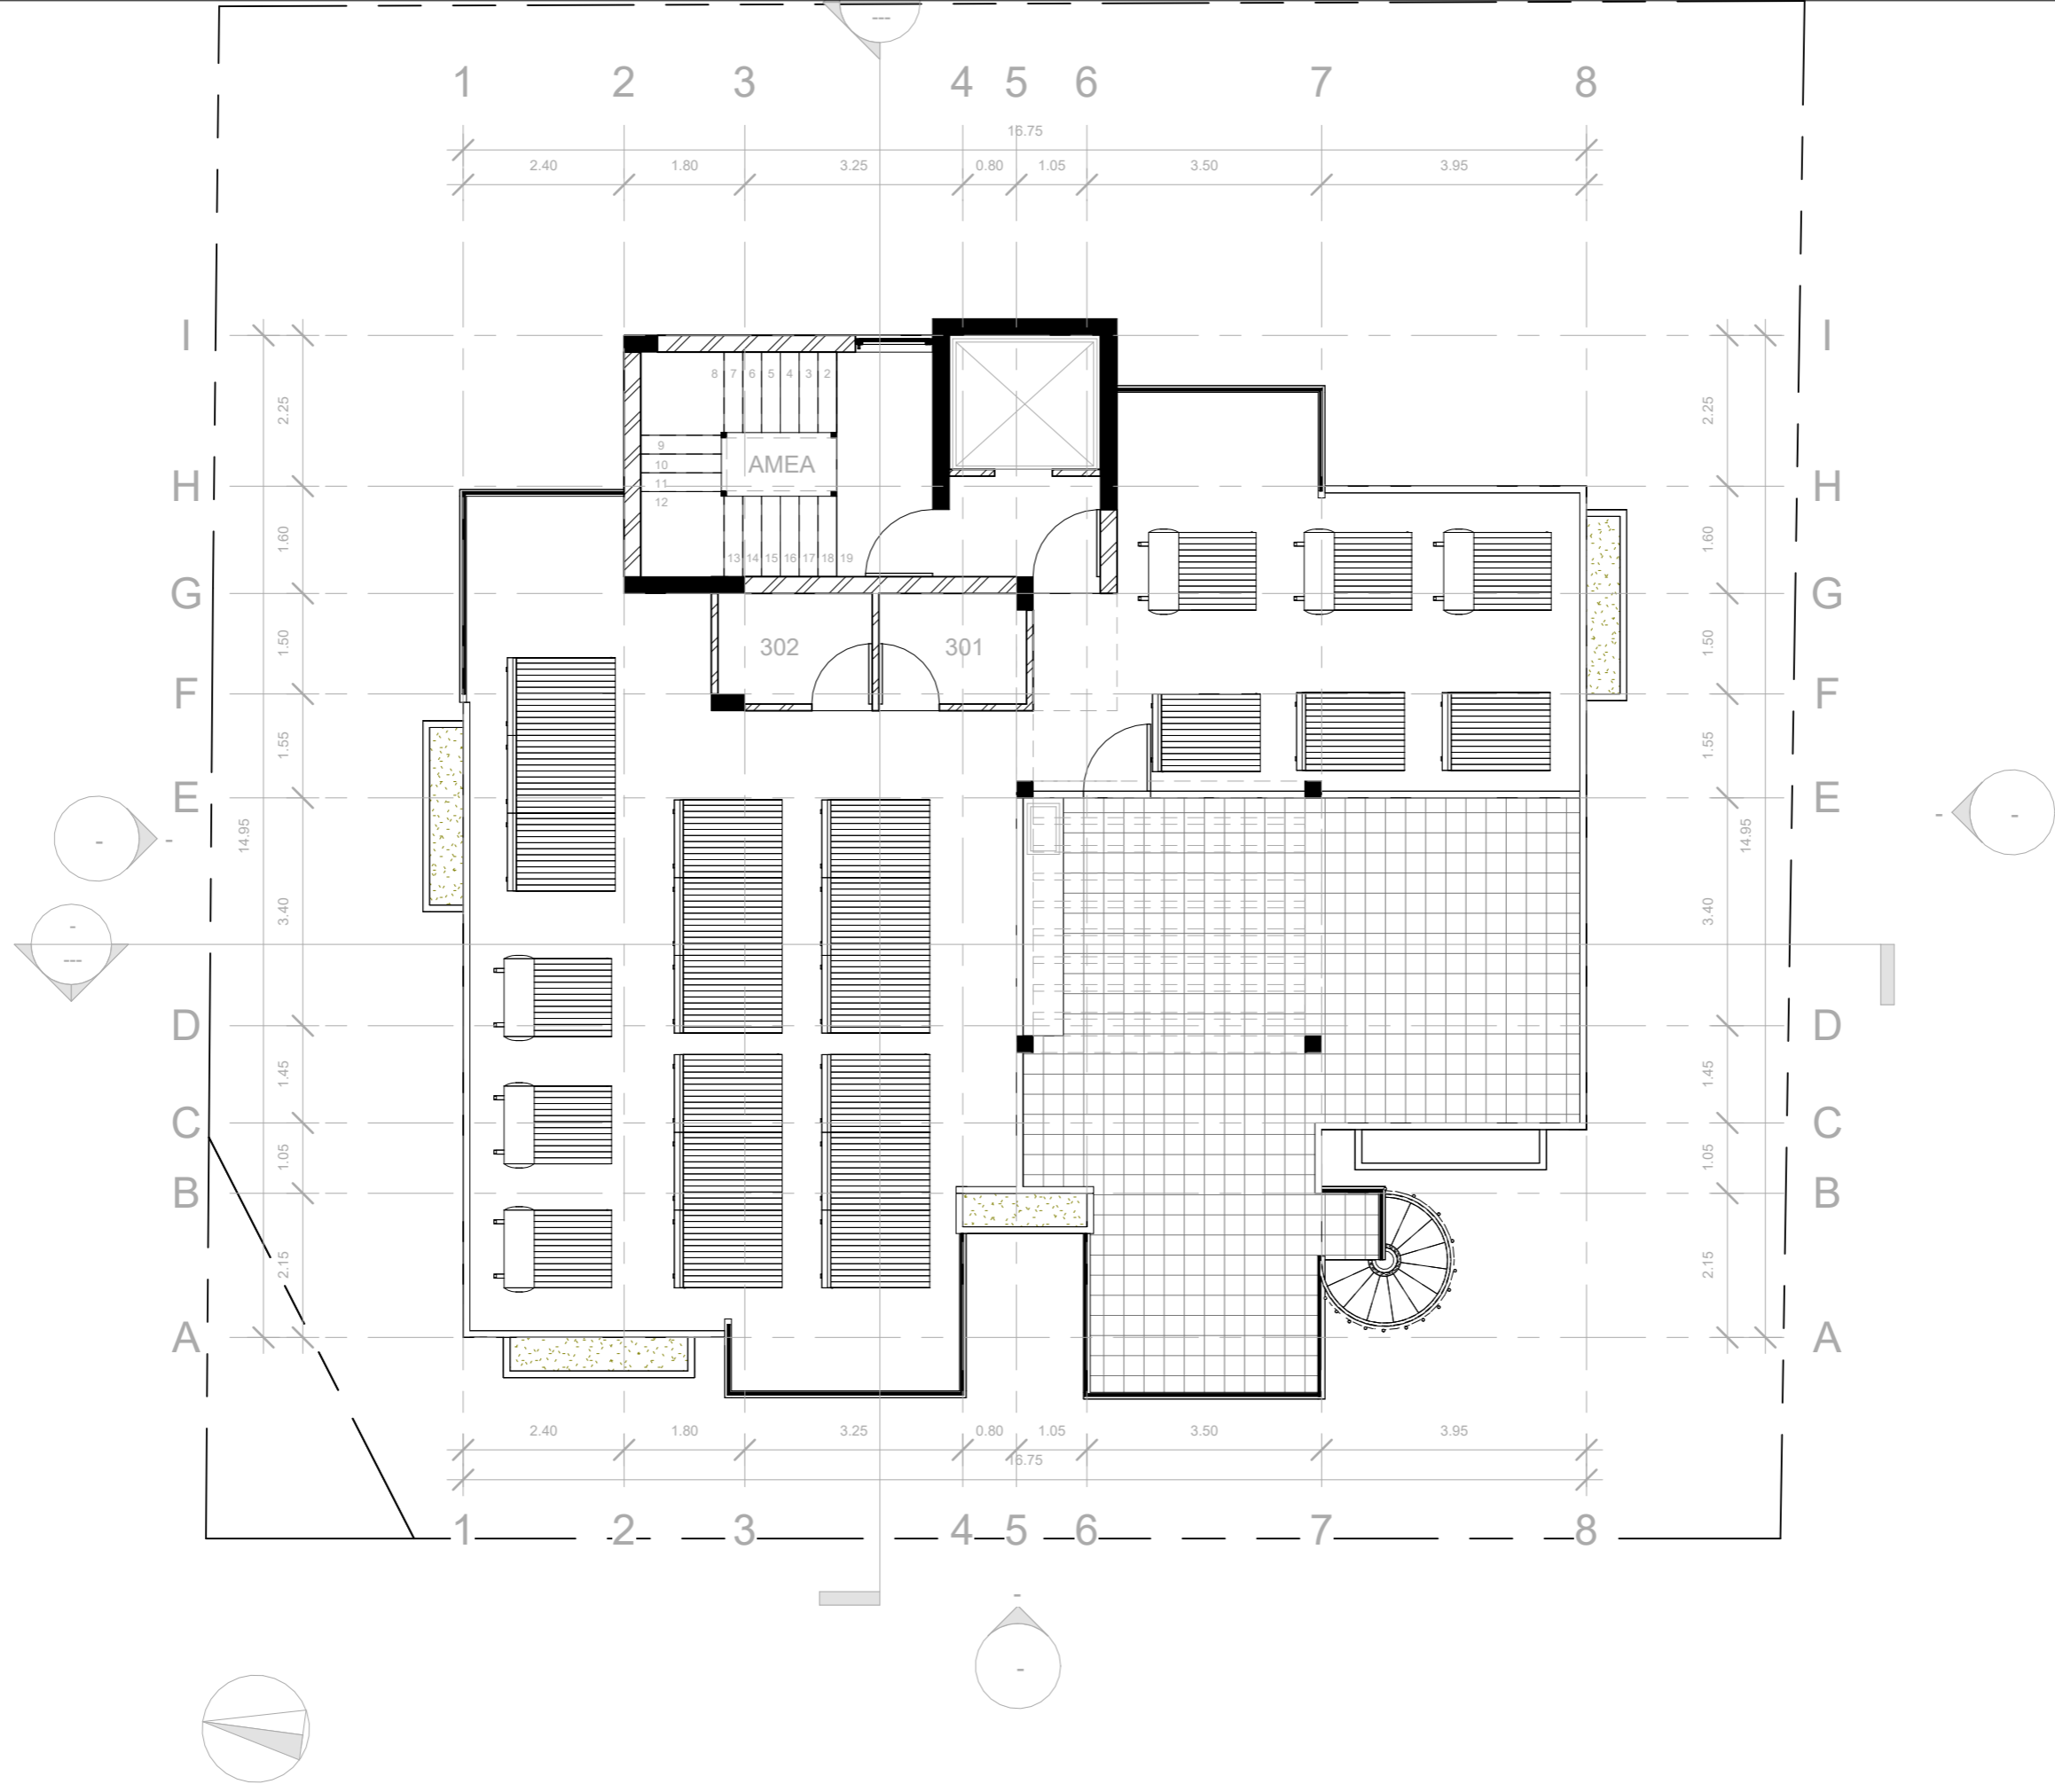

ΒΟΡΡΑΣ - NORTH

ΠΑΡΑΤΗΡΗΣΕΙΣ - NOTES

ΟΙΚΟΔΟΜΗ - BUILDING  
**EMERALDA 4**

ΟΝΟΜΑ ΦΥΛΛΟΥ - SHEET TITLE  
**ΚΑΤΟΨΗ ΔΩΜΑΤΟΣ**

ΚΛΙΜΑΚΑ - SCALE  
**1 : 100**

ΗΜΕΡ. - DATE  
**05/16/24**

ΑΡ.ΣΧΕΔΙΟΥ- PROJECT No  
**1669**

ΑΡ.ΦΥΛΛΟΥ- SHEET No  
**A05**

ΑΡΧΙΤΕΚΤΟΝΑΣ  
ΣΧΕΔΙΑΣΤΗΣ/ΡΙΑ  
**ΚΥΡΙΑΚΟΥ Κ.**

ΑΡΧΙΤΕΚΤ

DRAWN

ΕΛΕΓΧΟΣ - CHECK

**ΠΑΝΙΚΟΣ Μ. ΧΑΡΙΑΛΟΥ**  
ARCHITECT ENGINEER CONSULTANT

CORNER OF MAKARIOU AVE &  
APOSTOLOS BARABAS STR. No2  
P.O. Box 1764, Tel. 25 566350 LIMASSOL  
Fax: 25 564679-Car Tel. 99 63001